



CONCORDIA
Lutheran Church

Schematic Design Revised Package


[October 2022]

Kirkwood, Missouri

Facilities Study - Conceptual Plans:

Concordia Lutheran Church




Campus Site Plan
 0 5 15 30 60 120
 graphic scale in feet



A Facilities Study - Campus Master Plan for:

Concordia Lutheran Church

Kirkwood, Missouri

October 2022

6400 W. Main St., Ste 10
 Belleville, IL 62223
 (618) 623-9252

14205 W. 95th Street
 Lenexa, KS 66215
 (913) 378-9533

143 W. Clinton Place
 St. Louis, MO 63122
 (314) 965-7445






Floor Plan Level 01
 0 2 4 8 16 32
 graphic scale in feet

Note: All non-sprinklered areas shall receive upgraded fire sprinkler systems in accordance with the building codes.



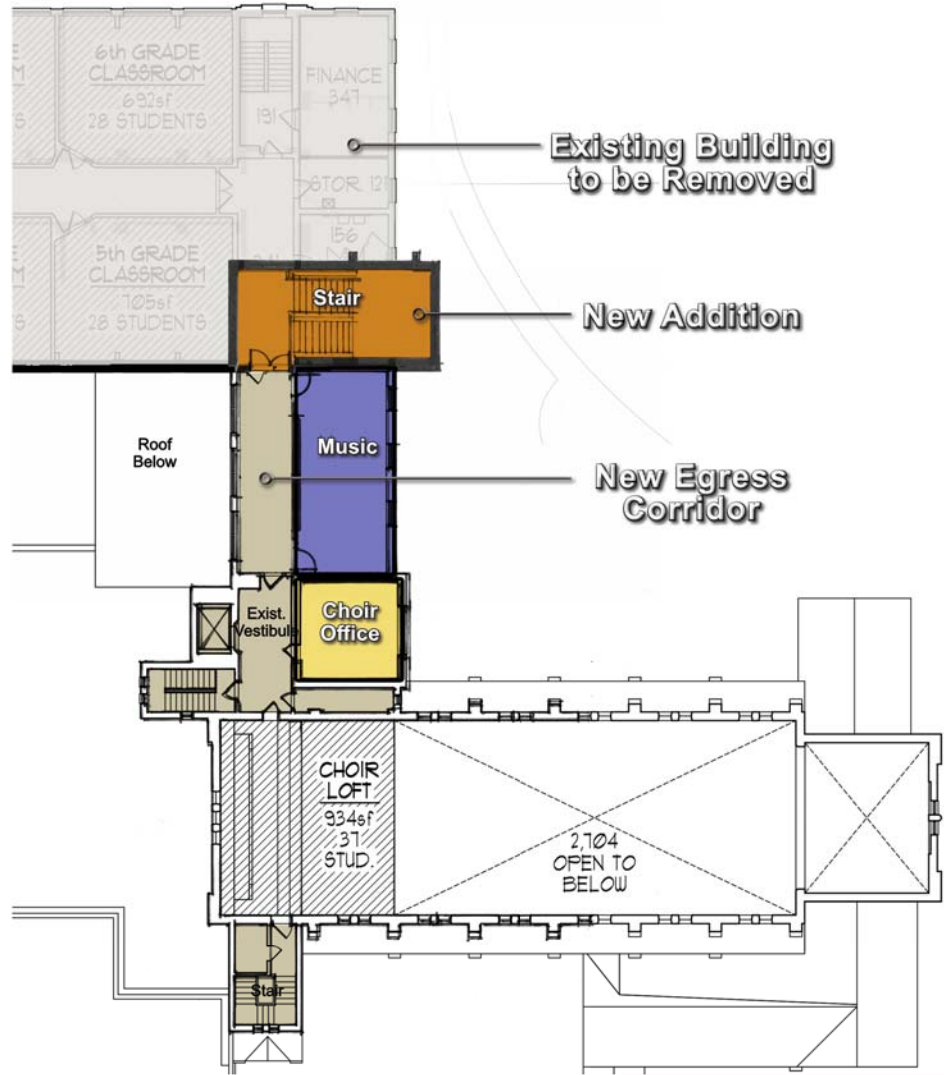



Existing Building to be Removed

New Addition

New Egress Corridor



Floor Plan Level 03

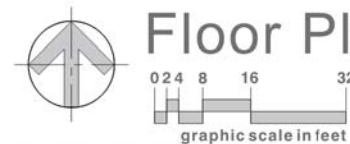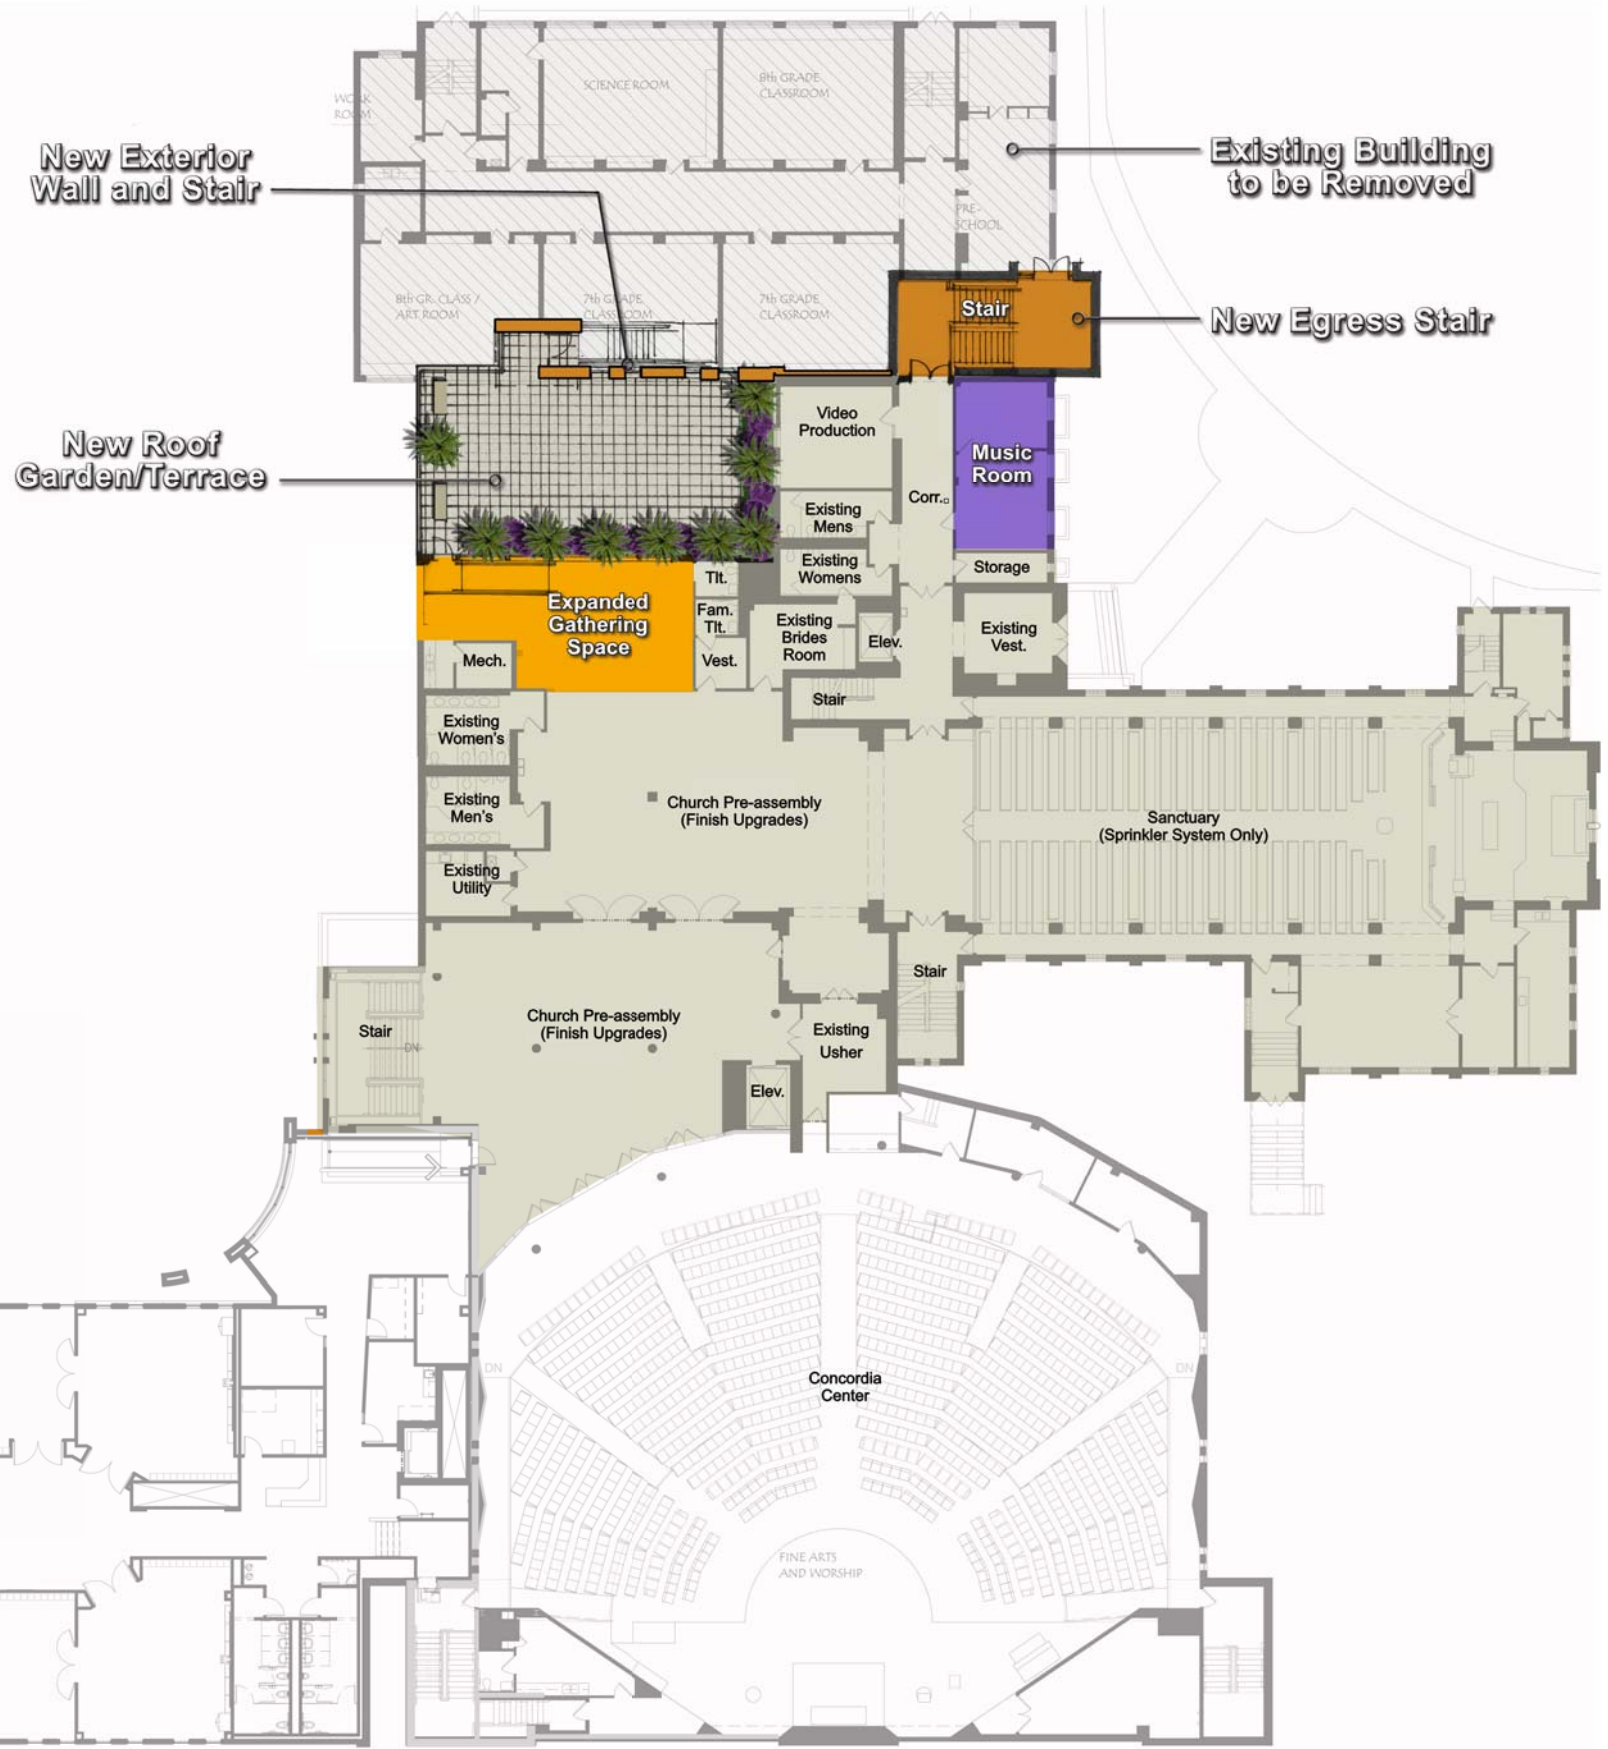

Floor Plan Level 02

Note: All non-sprinklered areas shall receive upgraded fire sprinkler systems in accordance with the building codes.



A Facilities Study - Campus Master Plan for:

Concordia Lutheran Church

Kirkwood, Missouri

October 2022

6400 W. Main St., Ste 10
Belleville, IL 62223
(618) 623-9252

14205 W. 95th Street
Lenexa, KS 66215
(913) 378-9533

143 W. Clinton Place
St. Louis, MO 63122
(314) 965-7445





Exterior Rendering



A Facilities Study - Campus Master Plan for:
Concordia Lutheran Church

Kirkwood, Missouri

October 2022

6400 W. Main St., Ste 10
Belleville, IL 62223
(618) 623-9252

14205 W. 95th Street
Lenexa, KS 66215
(913) 378-9533

143 W. Clinton Place
St. Louis, MO 63122
(314) 965-7445

Ai Archimages
architecture | interiors



Rooftop Garden/Terrace Rendering



A Facilities Study - Campus Master Plan for:

Concordia Lutheran Church

Kirkwood, Missouri

October 2022

6400 W. Main St., Ste 10
Belleville, IL 62223
(618) 623-9252

14205 W. 95th Street
Lenexa, KS 66215
(913) 378-9533

143 W. Clinton Place
St. Louis, MO 63122
(314) 965-7445



Archimages

architecture | interiors